


1.

SH 146

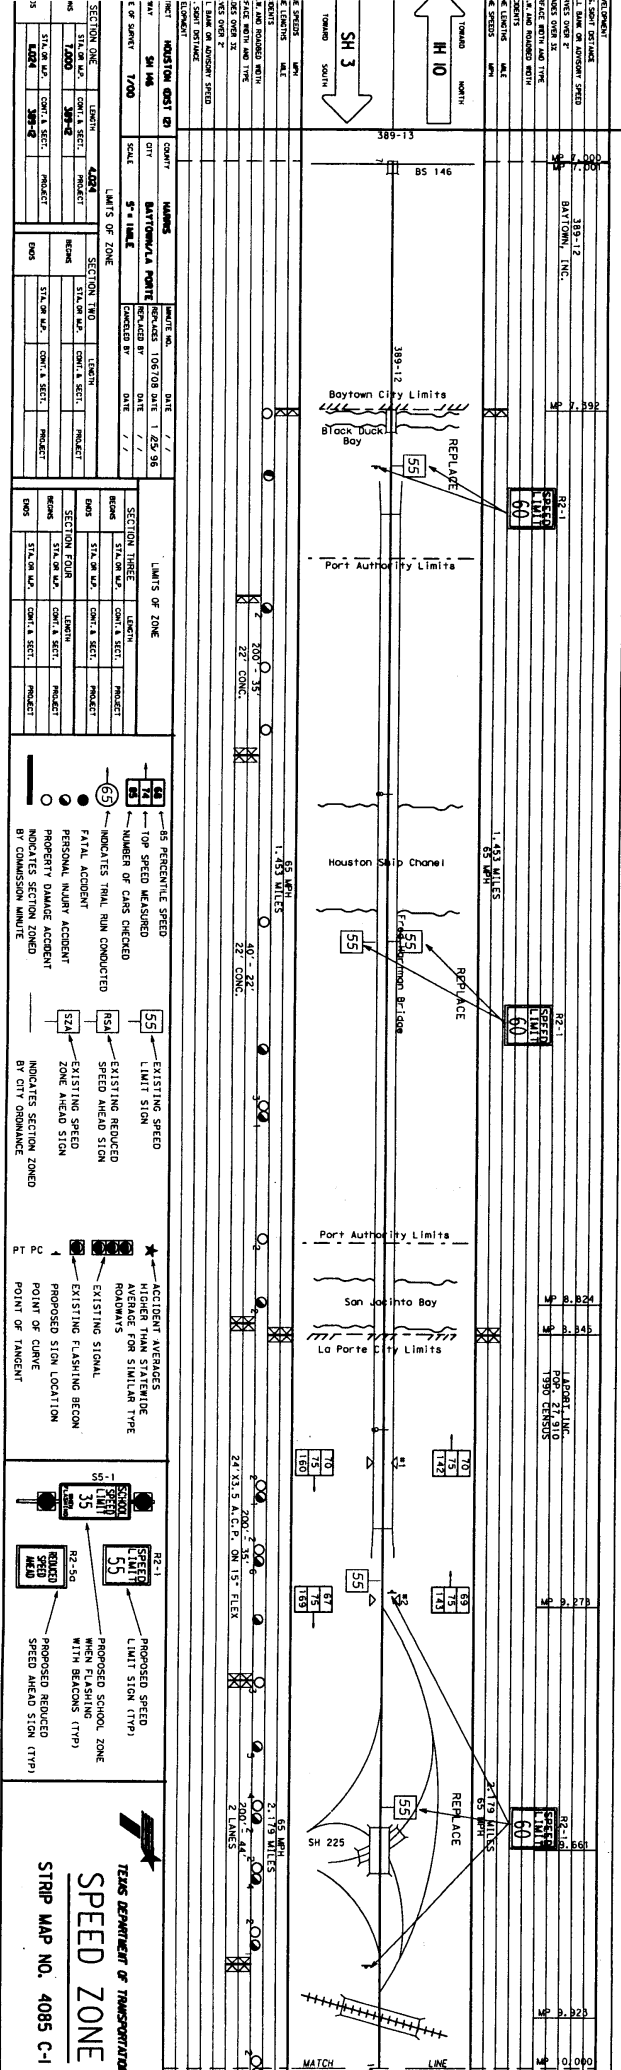

SECTION ONE	SECTION TWO	SECTION THREE	SECTION FOUR
CONTRACT NO.	CONTRACT NO.	CONTRACT NO.	CONTRACT NO.
PROJECT	PROJECT	PROJECT	PROJECT
DATE	DATE	DATE	DATE

TEXAS DEPARTMENT OF TRANSPORTATION
SPEED ZONE
STRIP MAP NO. 4085 C-1

0146/SH 146 (89-12) SH 10/25/02 10:27:50 AM


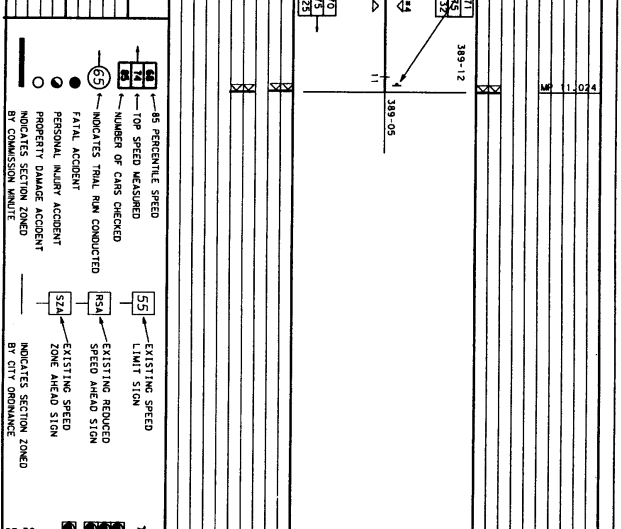



TEXAS DEPARTMENT OF TRANSPORTATION

SPEED ZONE

 STRIP MAP NO. 4085 C-2

01466/SH 1461389-121.dgn 10/25/02 10:27:59 AM

SH 146
389-512/13
Harris Co.

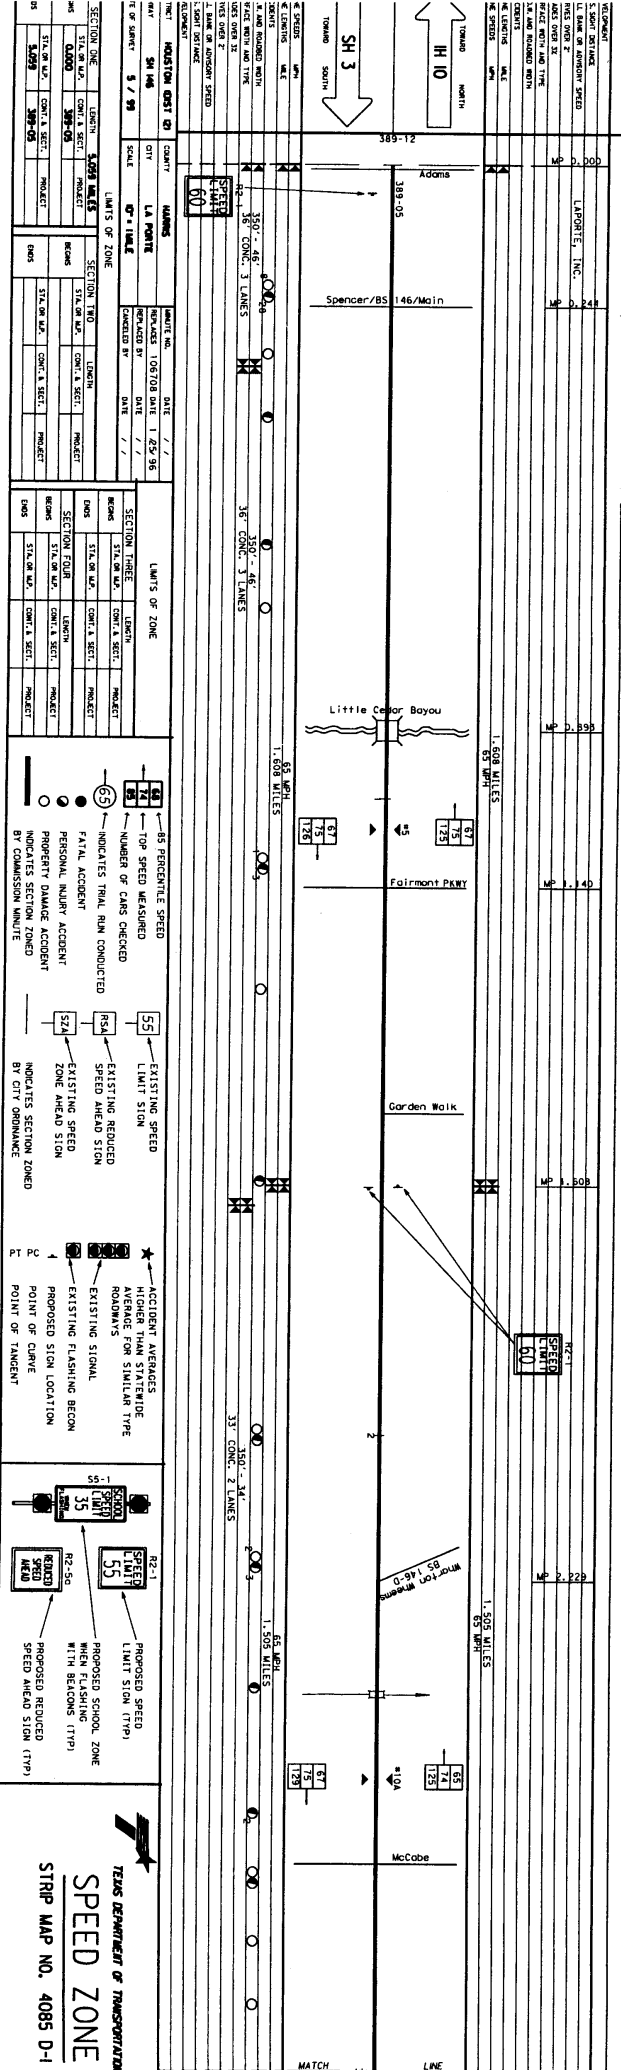

SECTION ONE	SECTION TWO	SECTION THREE	SECTION FOUR

TEXAS DEPARTMENT OF TRANSPORTATION
SPEED ZONE
STRIP MAP NO. 4085 D-1

0146708 146 (389-51)-dgm 10/25/02 10:25:51 AM